


KEY PLAN :-

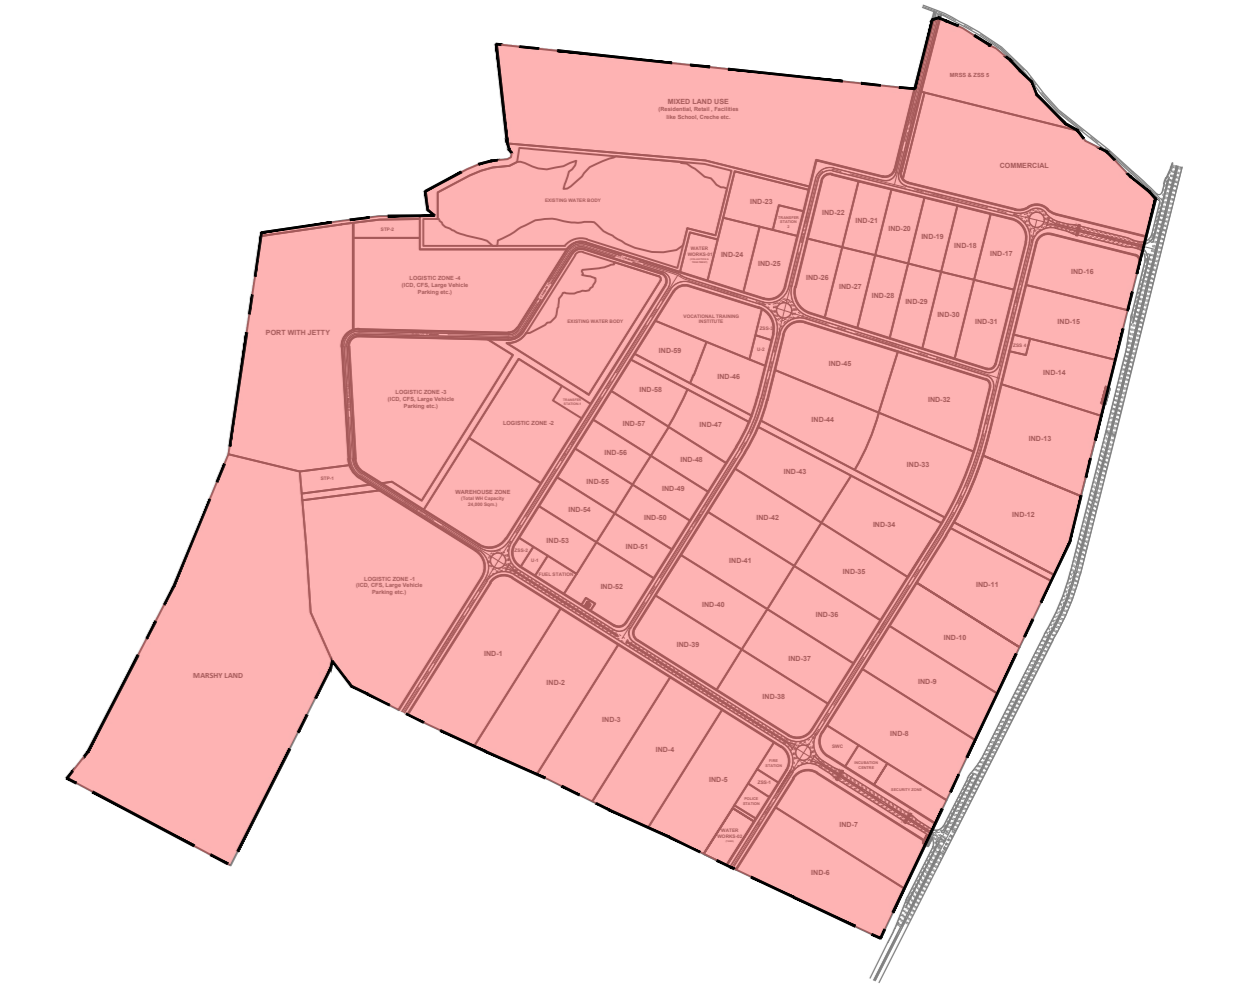

NOTES:-

- 1 ALL DIMENSION IN METERS.
- 2 DIMENSIONS ARE TO BE READ AND NOT MEASURED.
- 3 DRAWING IS TO BE READ IN CONJUNCTION WITH RELEVANT STR./SERVICES DRAWING.
- 4 ANY DISCREPANCY IN DRAWING IS TO BE REPORTED TO ARISE DESIGN TEAM IMMEDIATELY.

LEGEND:-

	Industrial
	Mixed land use
	Commercial
	Warehouse
	Logistics
	Port & jetty
	Facility
	Utility
	Green
	Conservation Green
	Marshy land
	Water Body

Project Name KIN - MALEBO INDUSTRIAL ZONE, DEMOCRATIC REPUBLIC OF CONGO

Project Company

Design ARISE  
A-702-707, Tower A, Digital Greens, Golf Course Extension, Gurugram, Haryana India.  
www.ariseip.com

Drawing Title MASTER PLAN

CONCEPT DESIGN	DESIGN DEVELOPMENT	TENDER DRAWING	FOR CONSTRUCTION	AS BUILT

Drawing Number ARISE IIP/CIP/DRC/KM/DD/MP-01/05  
 Number of Revisions 00 Drawing Scale 1:4000  
 Date 13.02.2023 Sheet Size A0

REVISION					
Rev.No.	DESCRIPTION	Designed By	Verified By	Approved By	Date